

DIST

COUNTY

ROUTE

POST MILES TOTAL PROJECT

SHEET No.

TOTAL SHEETS

X

X

X

X

X

X

REGISTERED CIVIL ENGINEER

X

DATE

PLANS APPROVAL DATE

THE STATE OF CALIFORNIA OR ITS OFFICERS OR AGENTS SHALL NOT BE RESPONSIBLE FOR THE ACCURACY OR COMPLETENESS OF ELECTRONIC COPIES OF THIS PLAN SHEET.

REGISTERED PROFESSIONAL ENGINEER

X

No.


X

Exp.


X

CIVIL


STATE OF CALIFORNIA

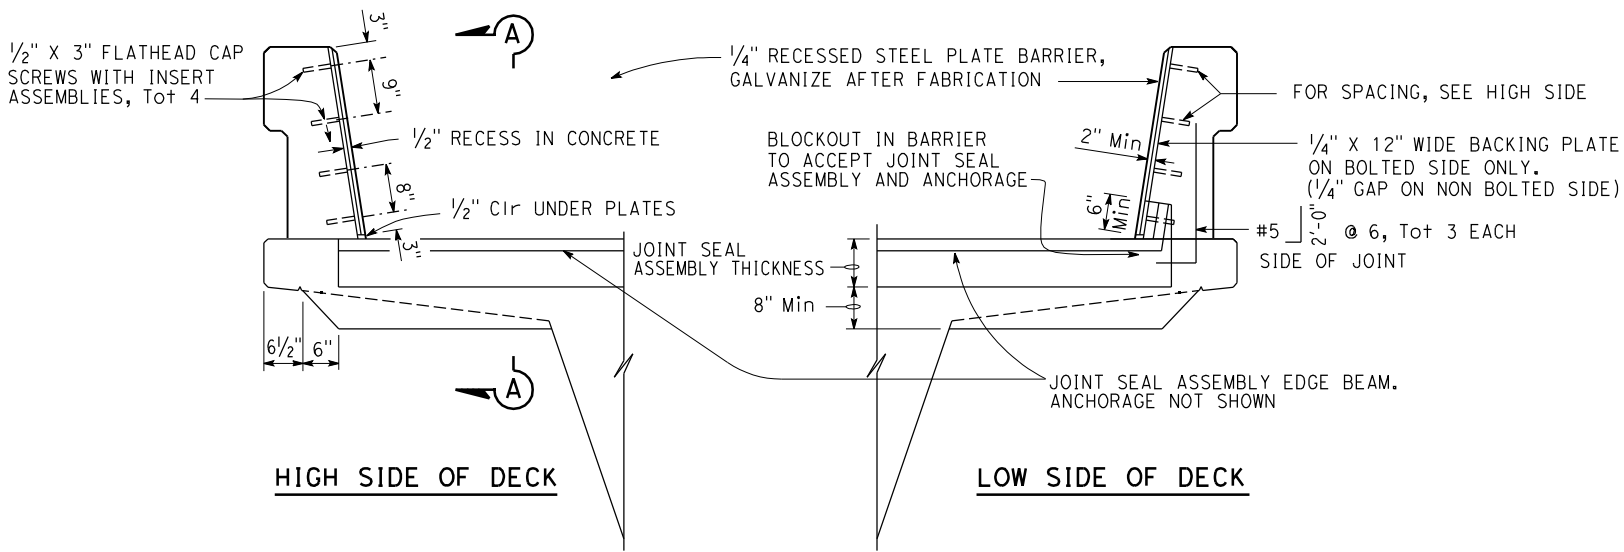


SEAL INSTALLATION
3/4" = 1'-0"

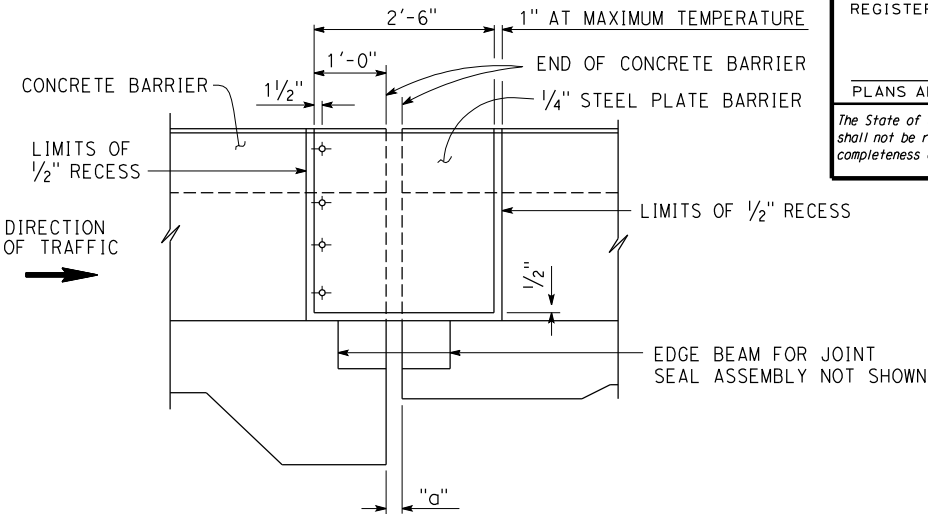

ELEVATION A-A
3/4" = 1'-0"

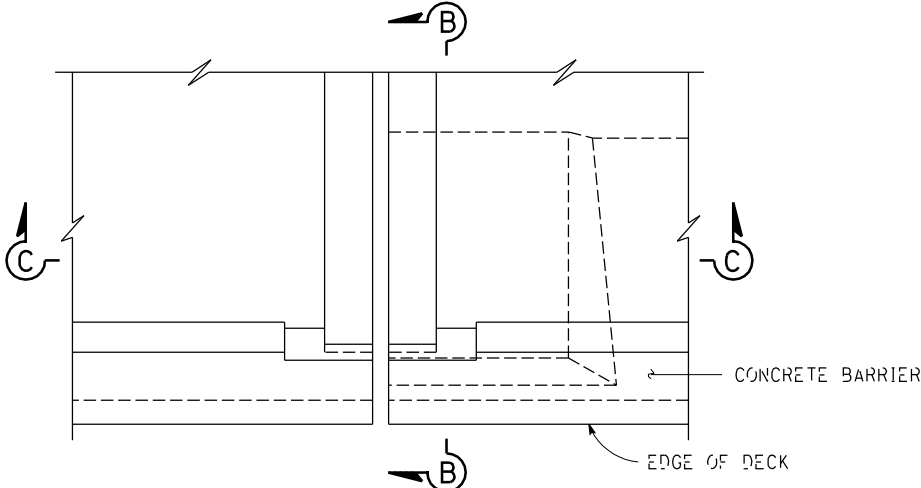


PLAN - DECK JOINT
3/4" = 1'-0"

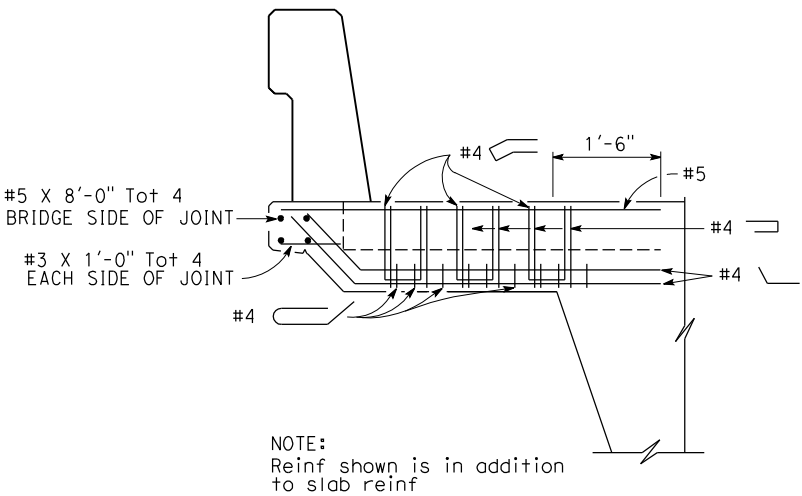


SECTION B-B
3/4" = 1'-0"

JOINT INFORMATION		"a" DIMENSIONS			
LOCATION	MOVEMENT RATING (MR)	SKEW	WINTER	SPRING & FALL	SUMMER


NOTES:
1. For details not shown, see Project Plans
2. x is greater than or equal to y

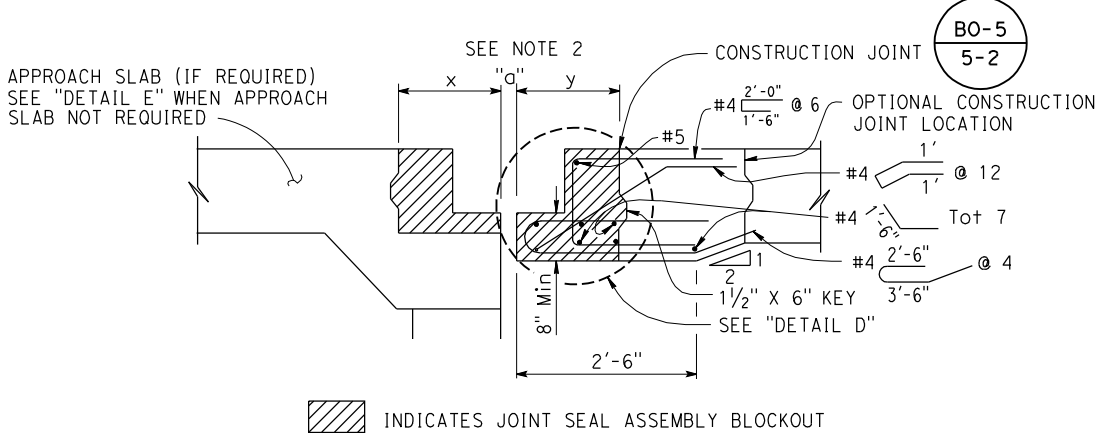

SECTION C-C
3/4" = 1'-0"

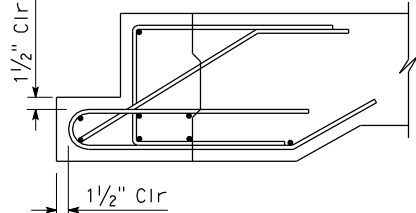


DETAIL D
1" = 1'-0"

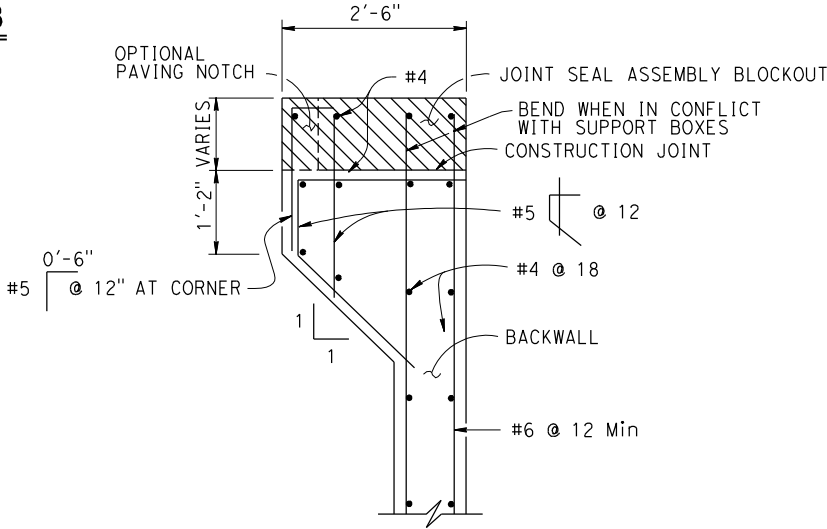

DETAIL E

3/4" = 1'-0"
BACKWALL WITHOUT APPROACH SLAB

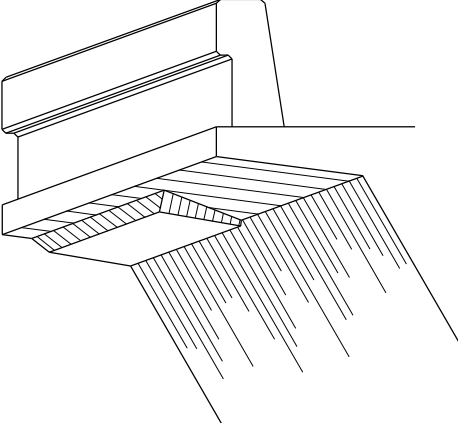

NOTE:
Abutment not shown

DECK OVERHANG AT ABUTMENT
NO SCALE

STANDARD DRAWING

FILE NO. **xs8-030**

APPROVAL DATE July 2011

STATE OF CALIFORNIA

DEPARTMENT OF TRANSPORTATION

DIVISION OF ENGINEERING SERVICES

BRIDGE NO. X

POST MILE X

JOINT SEAL - ABUTMENT DETAILS

MOVEMENT RATING GREATER THAN 4"

DS OSD 2147A (ENGLISH STANDARD DRAWING "XS" BORDER REV. (02-02-11))

ORIGINAL SCALE IN INCHES FOR REDUCED PLANS

0123

UNIT: X
PROJECT NUMBER & PHASE: X
FILE => \$REQUEST

CONTRACT NO.: X

DISREGARD PRINTS BEARING EARLIER REVISION DATES

REVISION DATES

SHEET X OF X